


# SIDE JAMB DETAILS

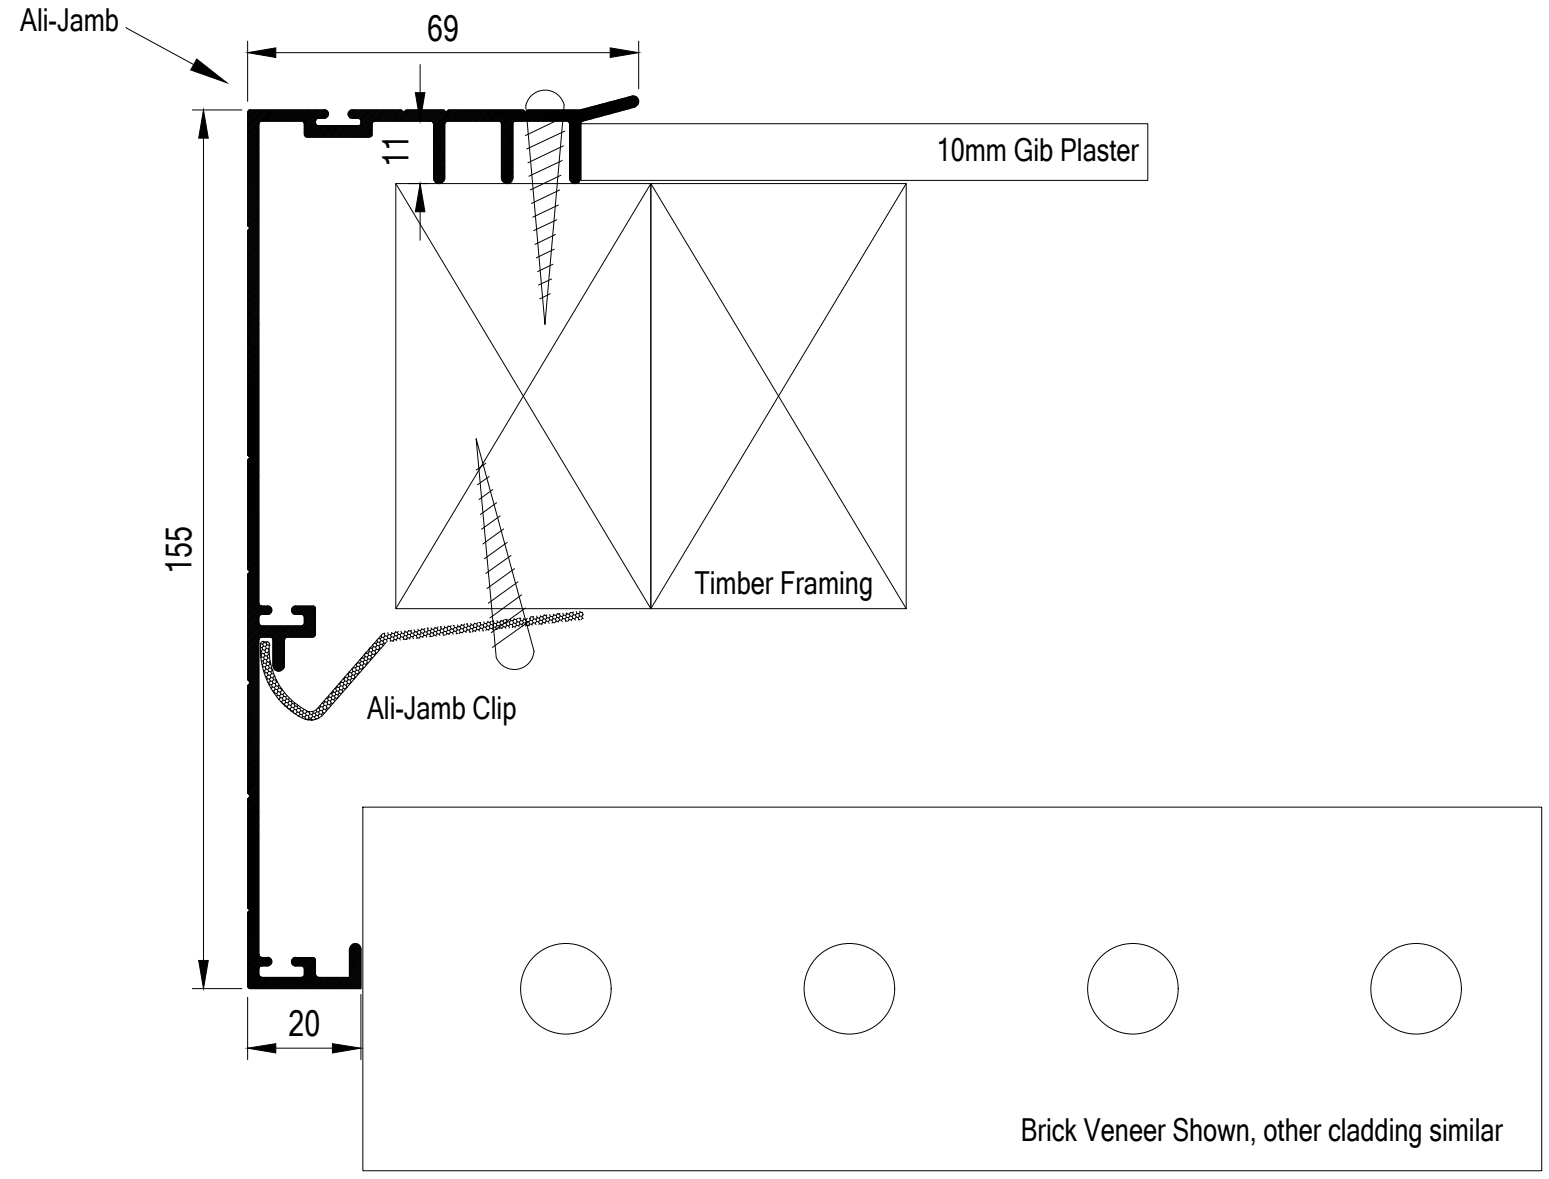

REV	DESCRIPTION	CONSULTANT										CLIENT					
		NAME	DSN	DATE	DRN	DATE	CHK	DATE	APP	DATE	APP	DATE	APP	DATE			
A	AS BUILT: 1ST ISSUE OF DRAWING	DP	09/24	IAT	09/24												

**ALI-JAMB**  
Aluminium Garage Door Jamb

COPYRIGHT ALI-JAMB  
ALL RIGHTS RESERVED.  
UNAUTHORISED USE PROHIBITED.

PREPARED BY:  
CONSULTANT\_NAME  
CONSULTANT\_ADDRESS

**ALUMINIMUM GARAGE DOOR JAMBS**

Brick Cladding - Side Jamb Master Drawing  
90mm Framing - Thin clad

Email: [alijambnz@gmail.com](mailto:alijambnz@gmail.com)      Web: [www.alijamb.co.nz](http://www.alijamb.co.nz)

DRG. SIZE A1	SCALE N.T.S.	FOLDER -
DRAWING NUMBER SKETCH 017		SHEET 1
REVISION A		SOURCE FILE NAME ALIJAMB 17_dwg