


# SIDE JAMB DETAILS

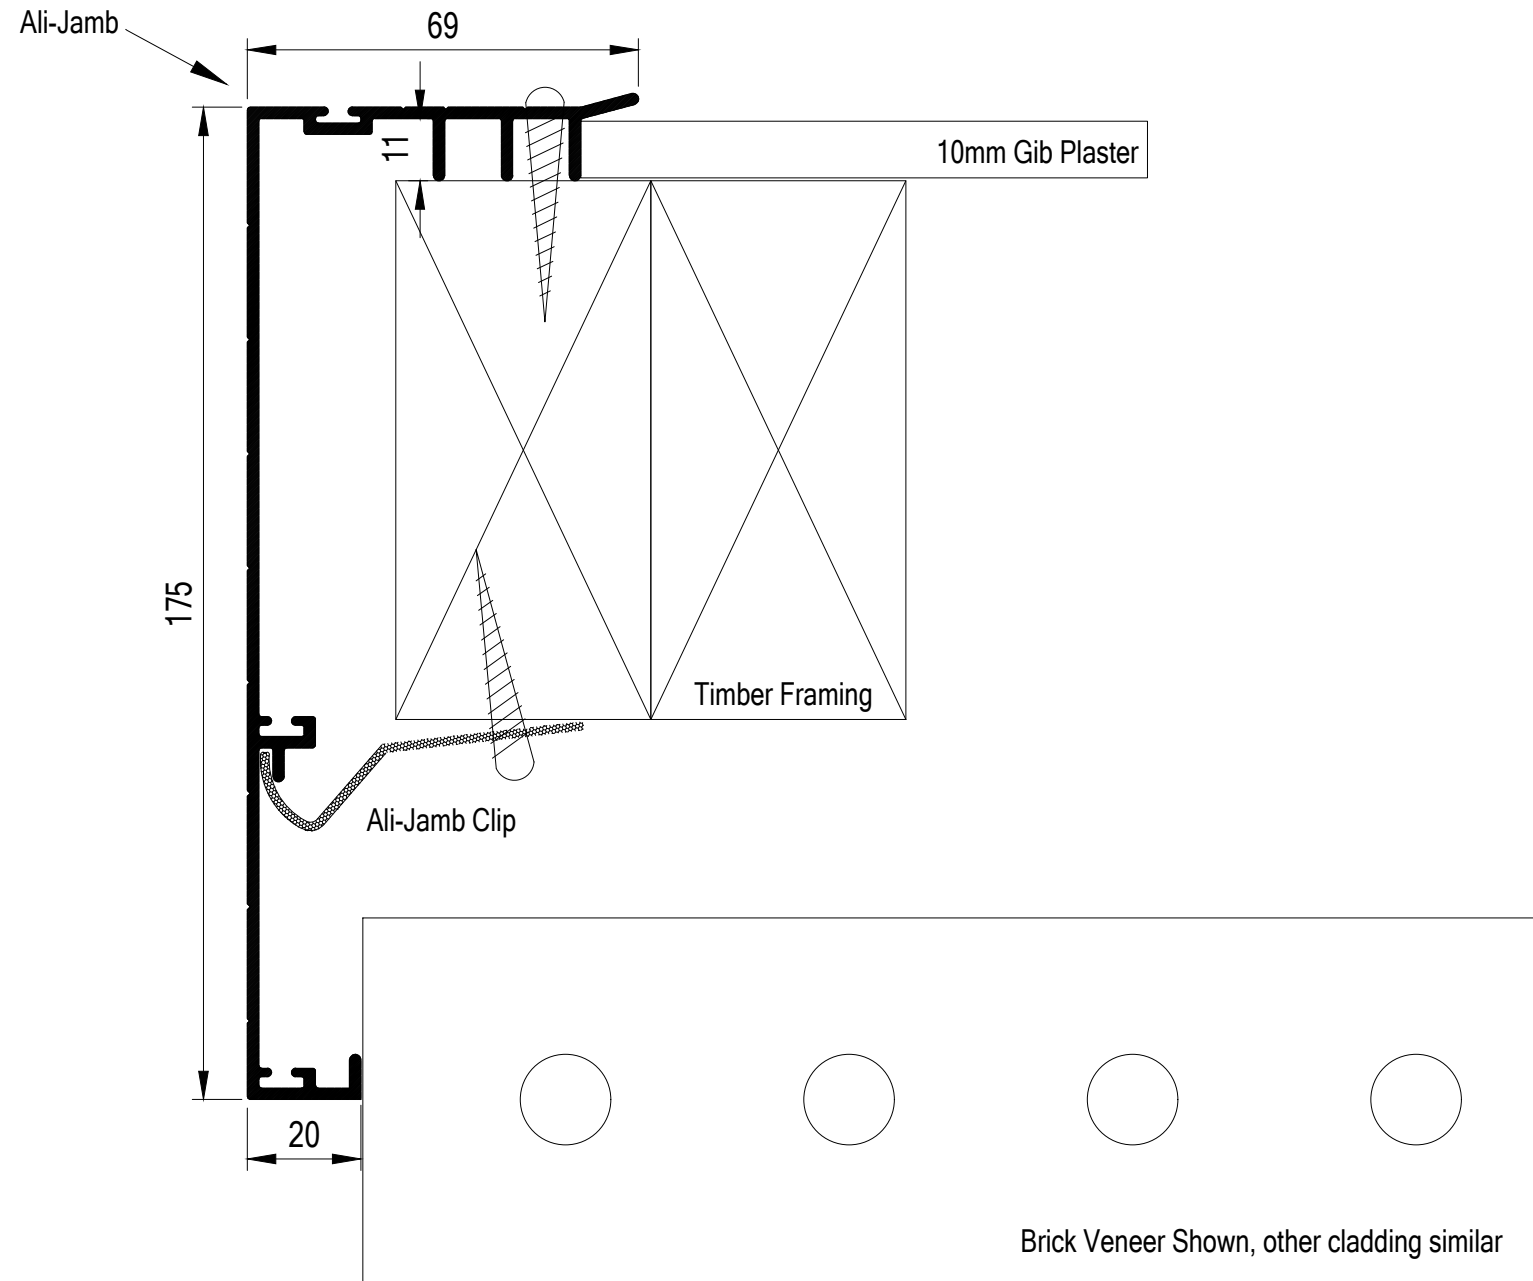

REV	DESCRIPTION	CONSULTANT										CLIENT	
		NAME	DSN	DATE	DRN	DATE	CHK	DATE	APP	DATE	APP	DATE	NAME
A	AS BUILT: 1ST ISSUE OF DRAWING	DP	09/24	IAT	09/24								

COPYRIGHT ALL-JAMB  
ALL RIGHTS RESERVED.  
UNAUTHORISED USE PROHIBITED.

PREPARED BY:  
CONSULTANT\_NAME  
CONSULTANT\_ADDRESS

**ALUMINIMUM GARAGE DOOR JAMBS**  
Brick Cladding - Side Jamb Master Drawing  
90mm Framing - Clasic  
Email: [alijambnz@gmail.com](mailto:alijambnz@gmail.com) Web: [www.alijamb.co.nz](http://www.alijamb.co.nz)

DRG. SIZE A1	SCALE N.T.S.	FOLDER -	
DRAWING NUMBER SKETCH 018		SHEET 1	REVISION A
SOURCE FILE NAME ALIJAMB 18_dwg			