


# SIDE JAMB DETAILS

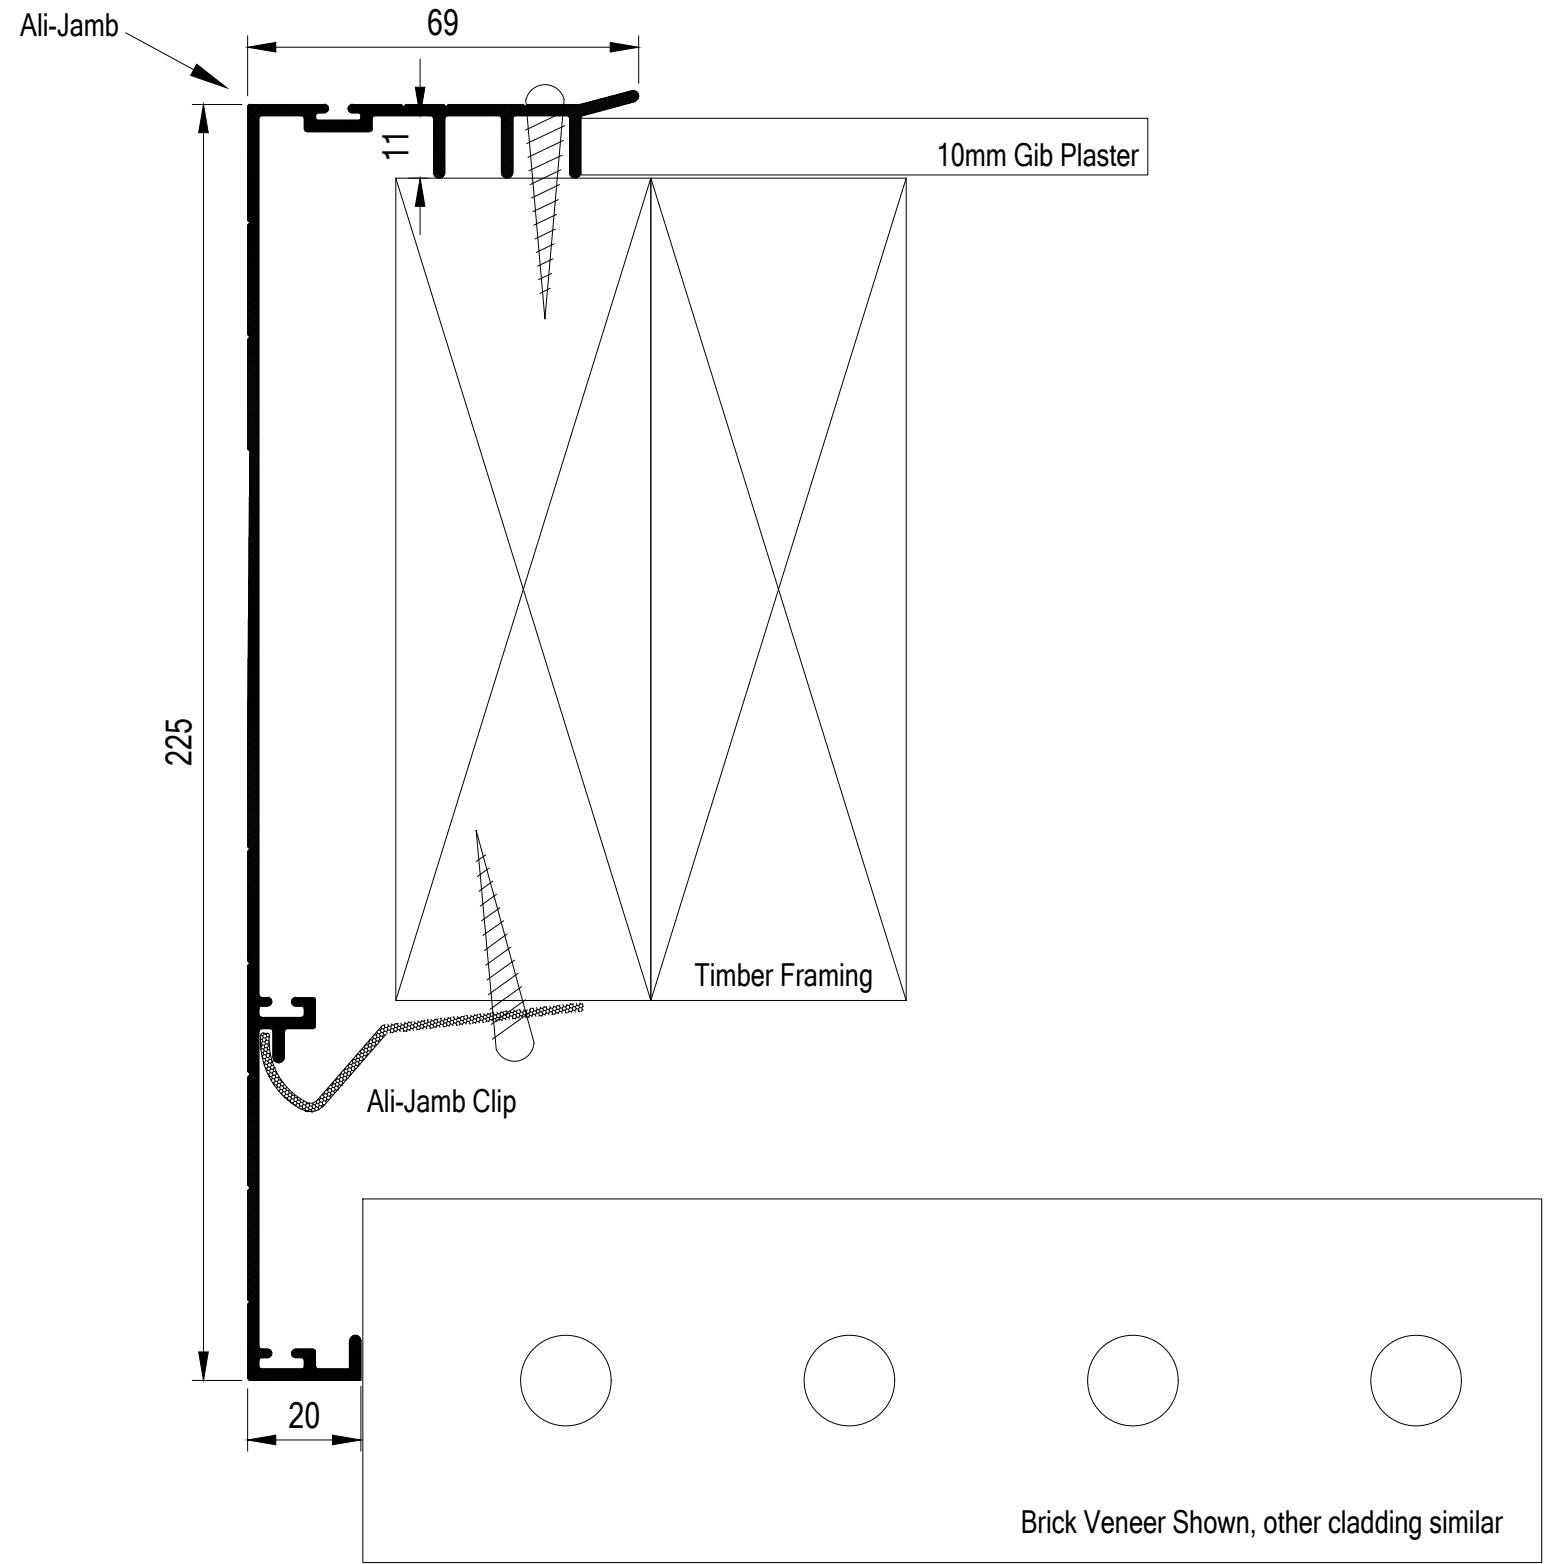

REV	DESCRIPTION	CONSULTANT										CLIENT			
		NAME	DSN	DATE	DRN	DATE	CHK	DATE	APP	DATE	APP	DATE	NAME	DATE	
A	AS BUILT: 1ST ISSUE OF DRAWING	DP	09/24	IAT	09/24							DP	09/24		

**ALI-JAMB**  
Aluminium Garage Door Jamb

COPYRIGHT ALI-JAMB  
ALL RIGHTS RESERVED.  
UNAUTHORISED USE PROHIBITED.

PREPARED BY:  
CONSULTANT\_NAME  
CONSULTANT\_ADDRESS

ALUMINIMUM GARAGE DOOR JAMBS

Brick Cladding - Side Jamb Master Drawing  
140mm Framing - Classic

Email: [alijambnz@gmail.com](mailto:alijambnz@gmail.com) Web: [www.alijamb.co.nz](http://www.alijamb.co.nz)

DRG. SIZE A1	SCALE N.T.S.	FOLDER -
DRAWING NUMBER SKETCH 021		SHEET 1
REVISION A		SOURCE FILE NAME ALIJAMB 21_dwg